

ALL SAINTS' KINGSWAY

ANGLICAN CHURCH

2850 Bloor St. W., Toronto, On. M8X1B2

Tel: (416) 233-1125 Fax: (416) 233-5035

Email: office@allsaintskingsway.ca

MAIN LEVEL FLOOR PLAN

Room Dimensions:


= inside walls

= round to nearest foot (6" goes up)



Prince Edward Drive N.


Kings Lynn

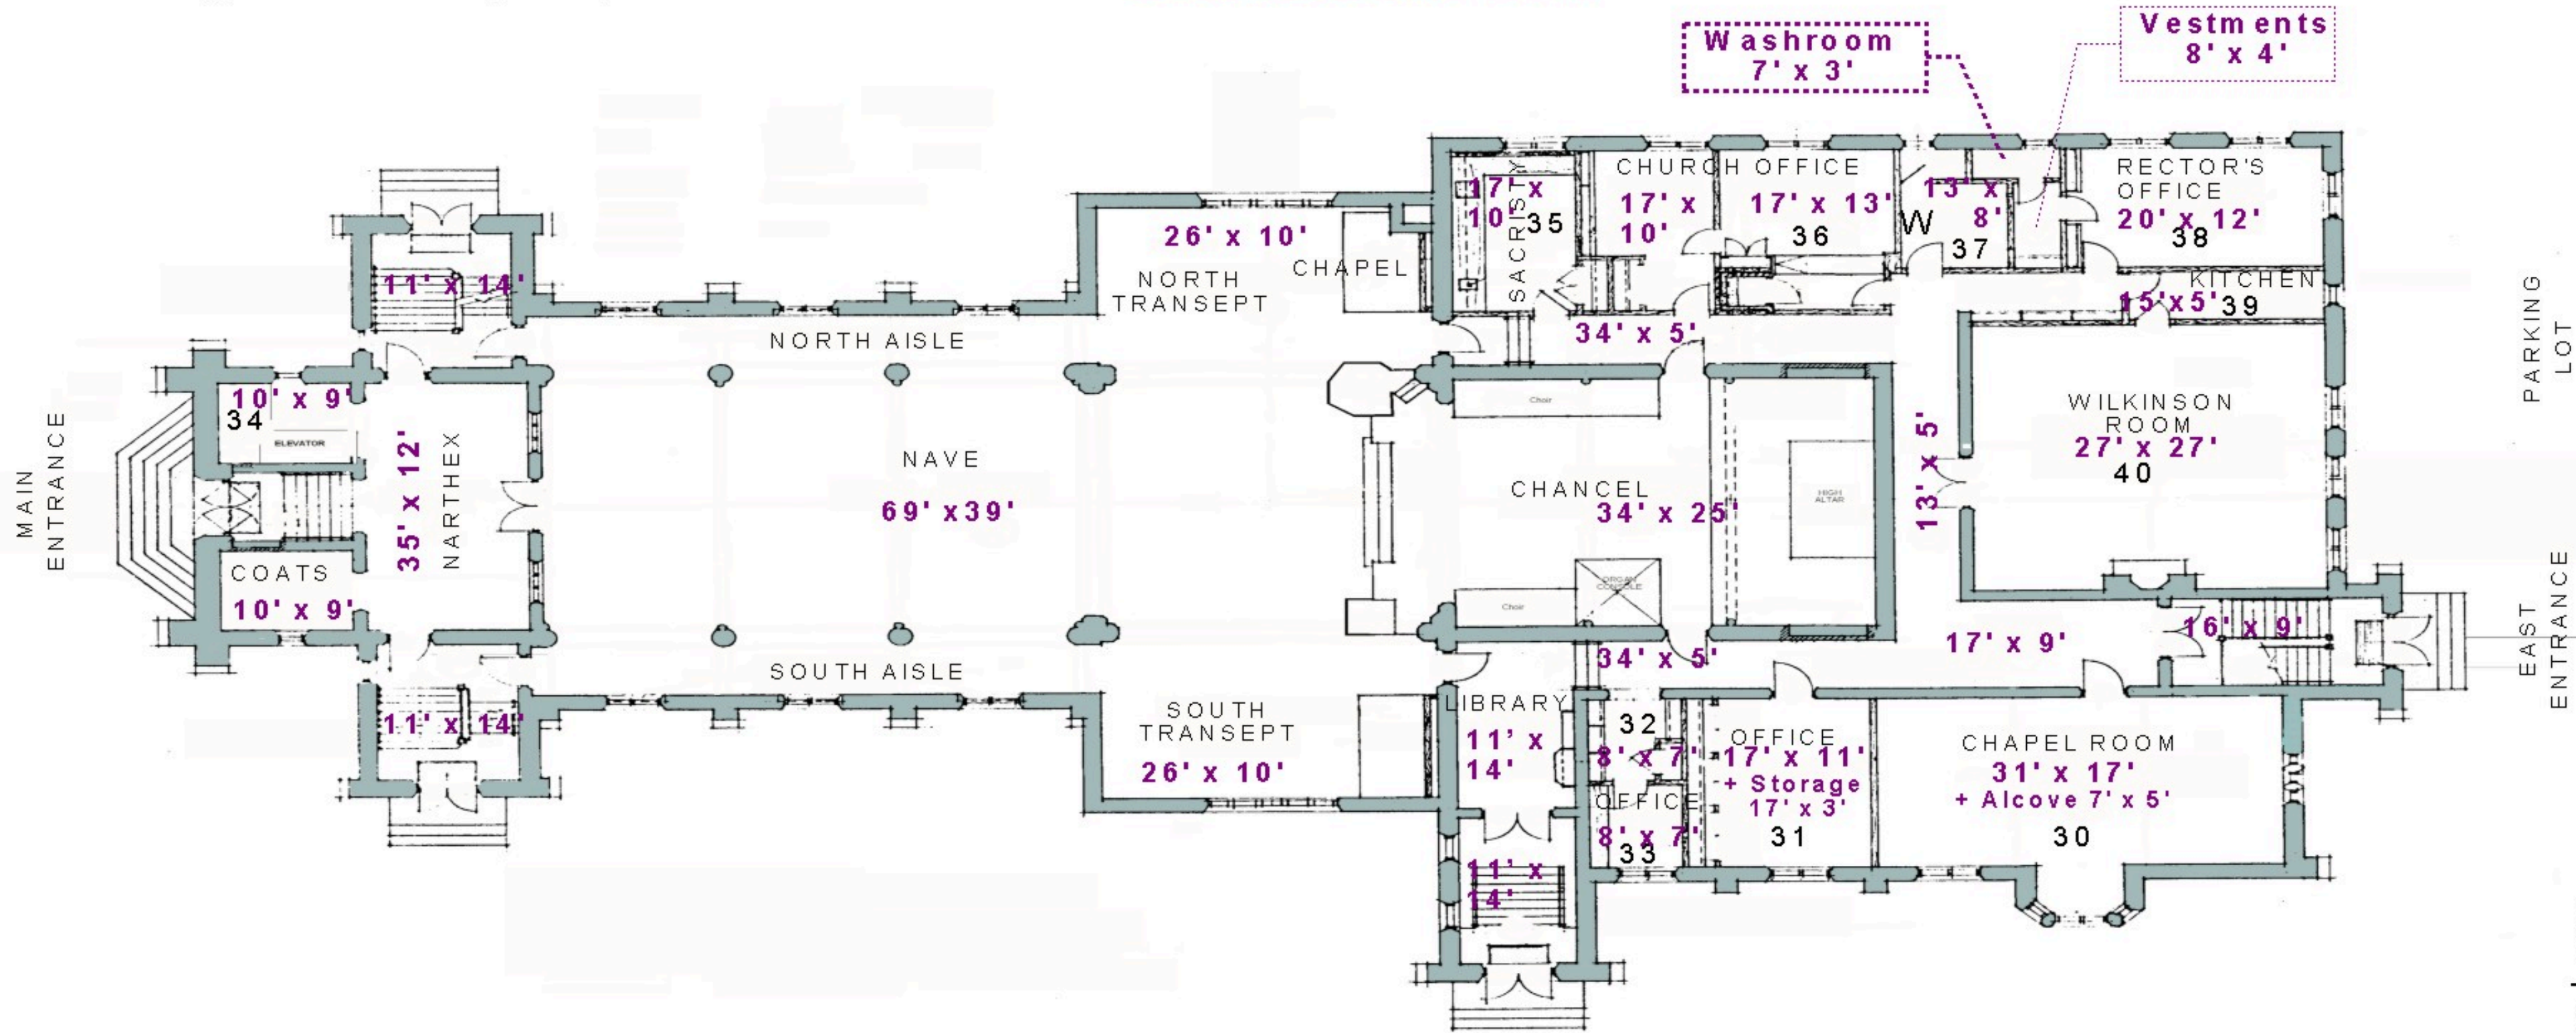

Bloor Street W.

ALL SAINTS' KINGSWAY
ANGLICAN CHURCH
2850 Bloor St. W., Toronto, On. M8X1B2
Tel: (416) 233-1125 Fax: (416) 233-5035
Email: office@allsaintskingsway.ca

Prince Edward Drive N.

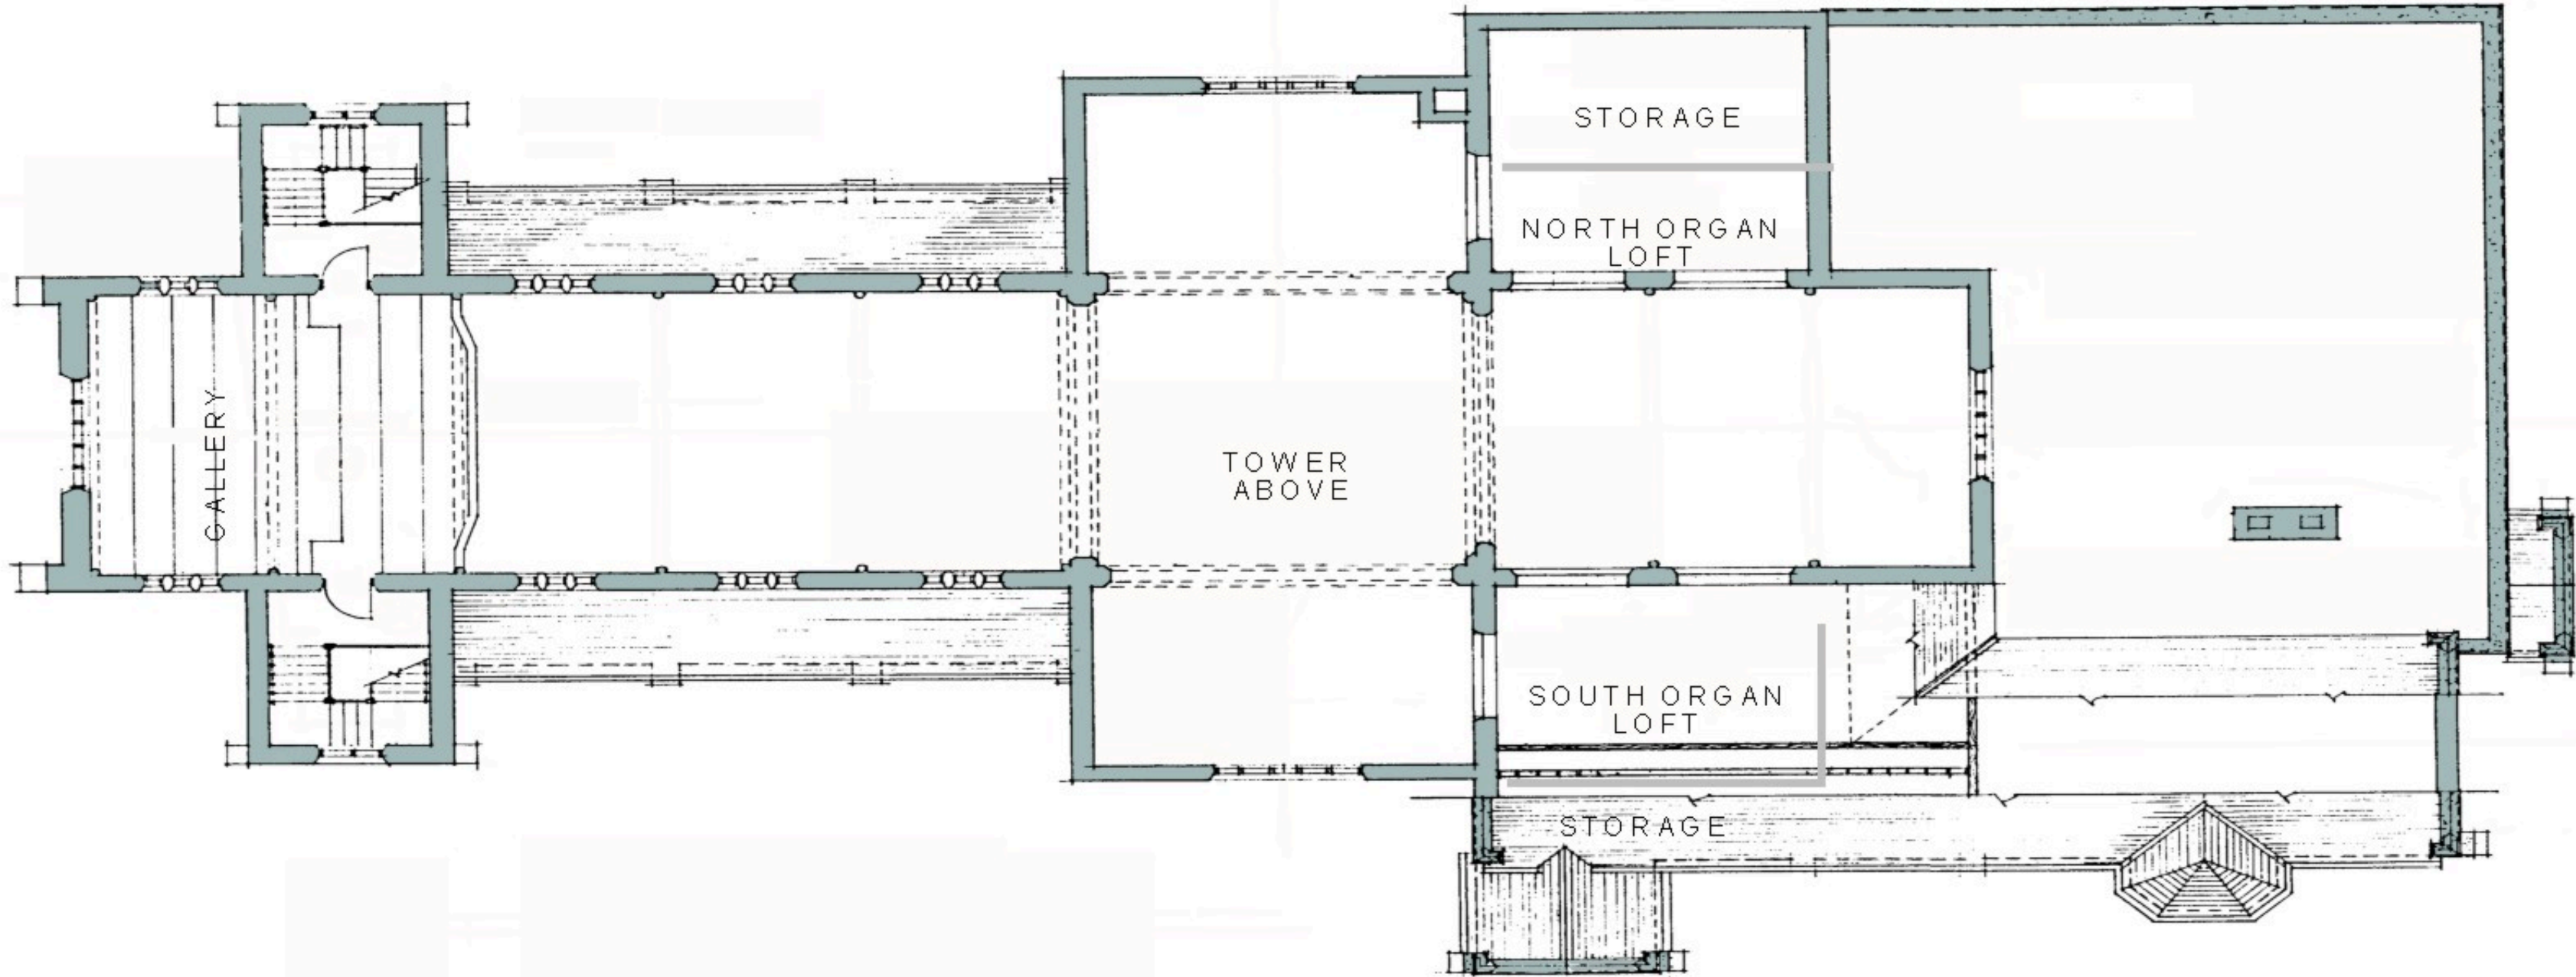

Bloor Street W.

Kings Lynn


Scanned from Architectural Drawings by:
Brown, Brisley & Brown 1966
Architects, TORONTO, Ontario

NOT TO SCALE
For Measurements, Refer to Original Drawings.

Graphics by: R.A. Millar

GALLERY LEVEL

ALL SAINTS' KINGSWAY
ANGLICAN CHURCH
2850 Bloor St. W., Toronto, On. M8X1B2
Tel: (416) 233-1125 Fax: (416) 233-5035
Email: office@allsaintskingsway.ca

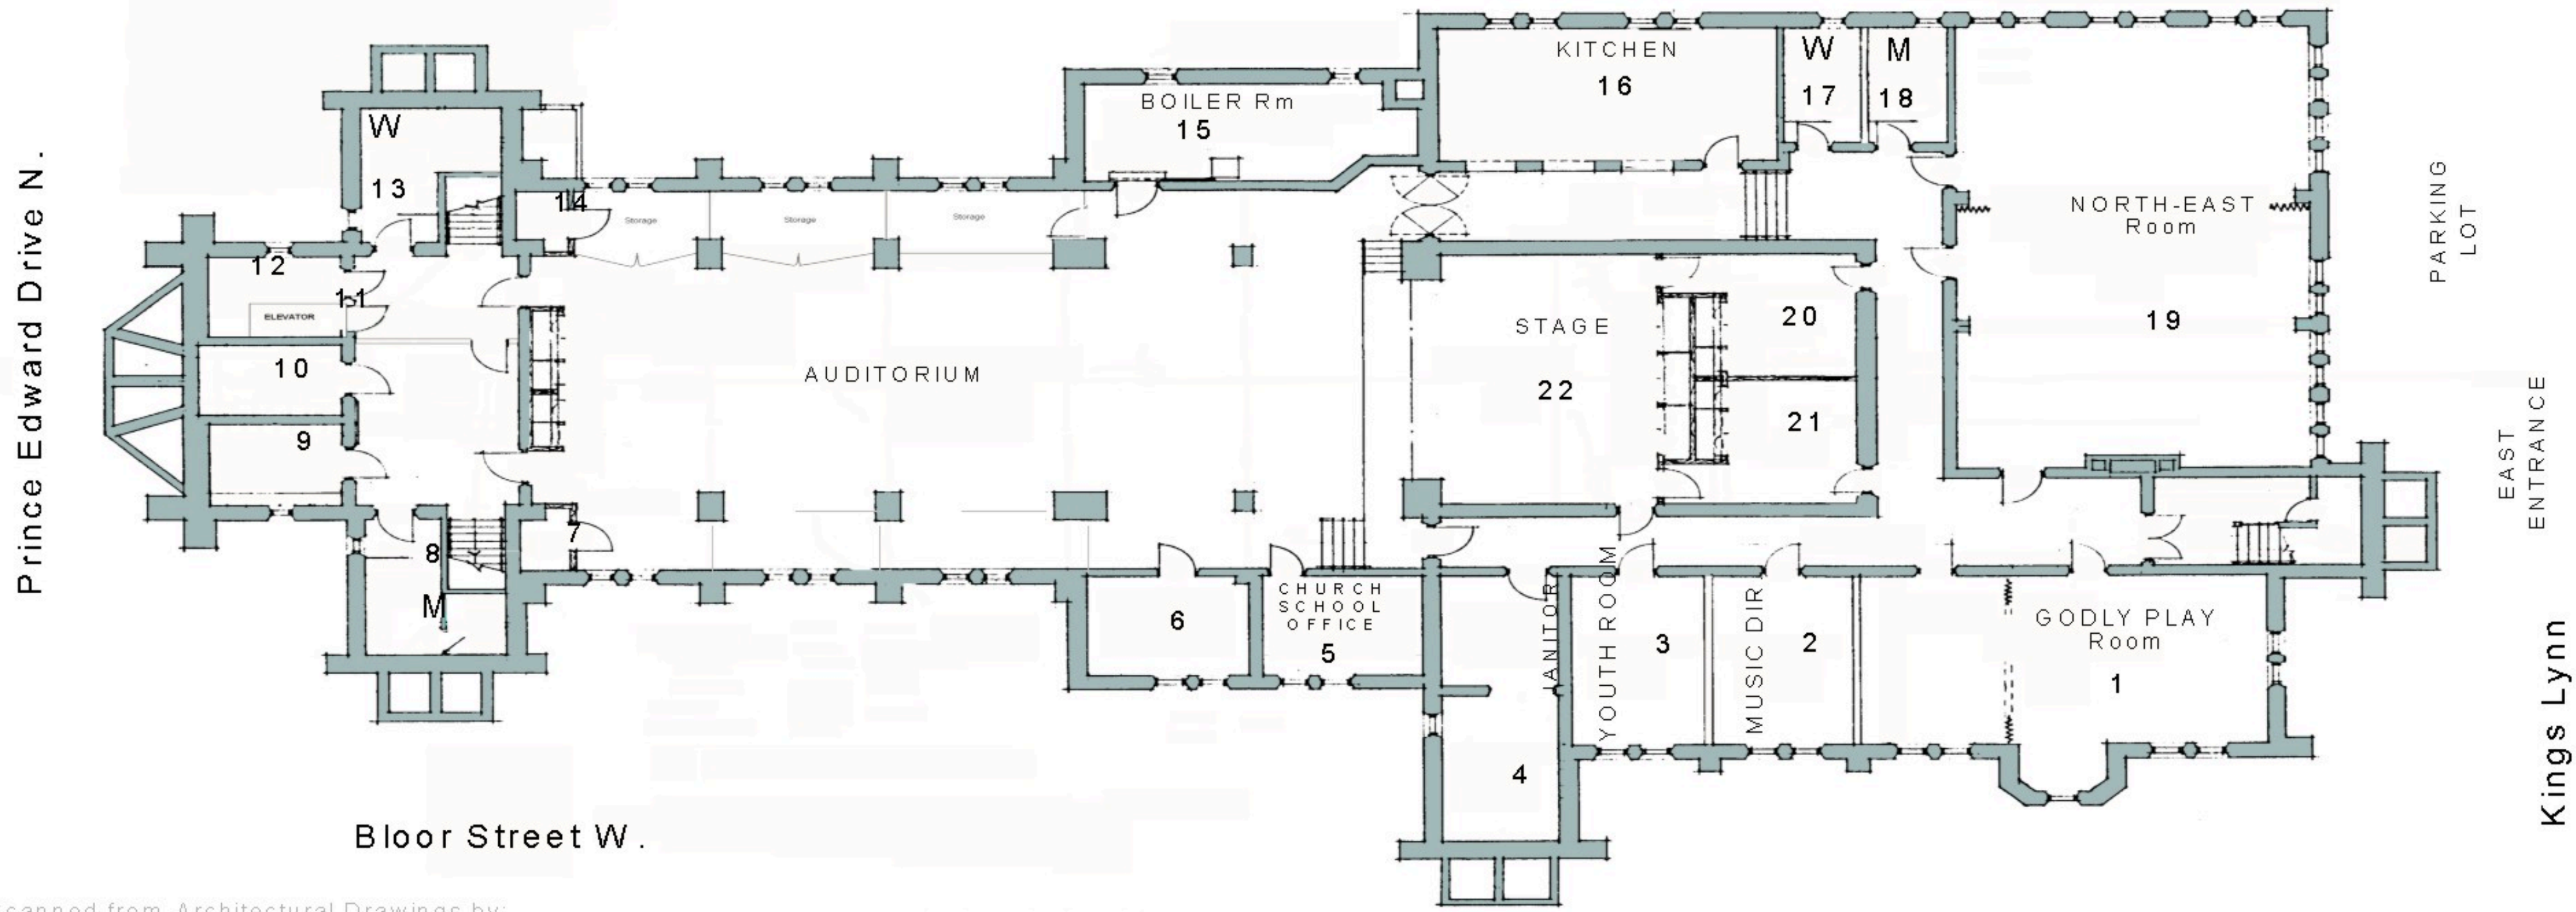

Scanned from Architectural Drawings by:
Brown, Brisley & Brown 1966
Architects, TORONTO, Ontario

NOT TO SCALE
For Measurements, Refer to Original Drawings.

Graphics by: R.A. Millar

BASEMENT LEVEL